
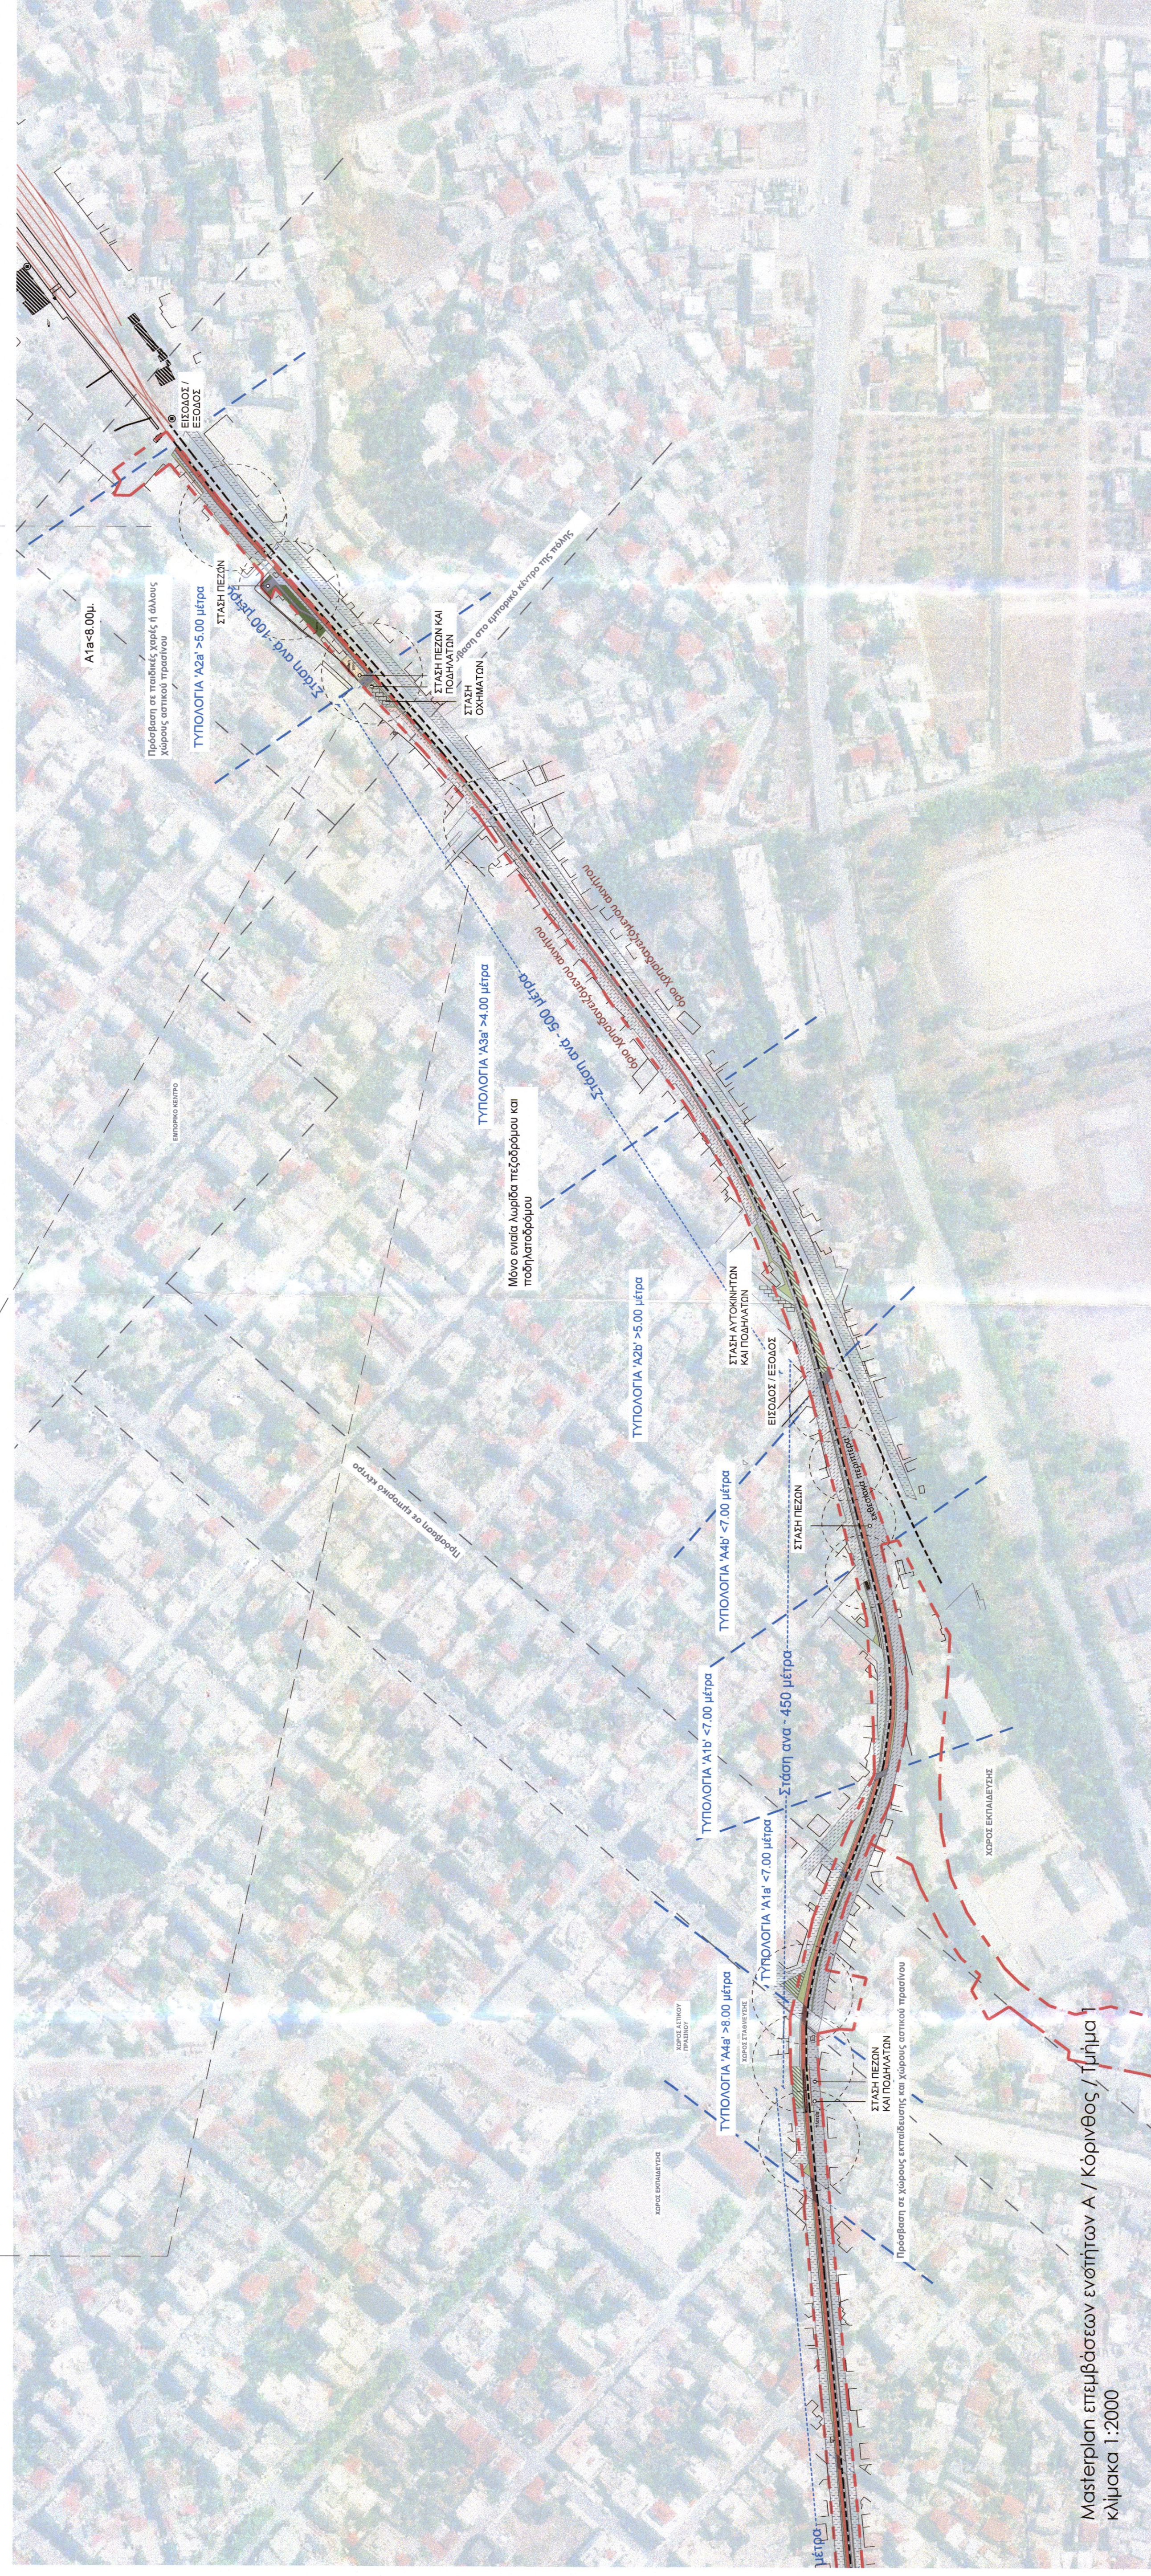
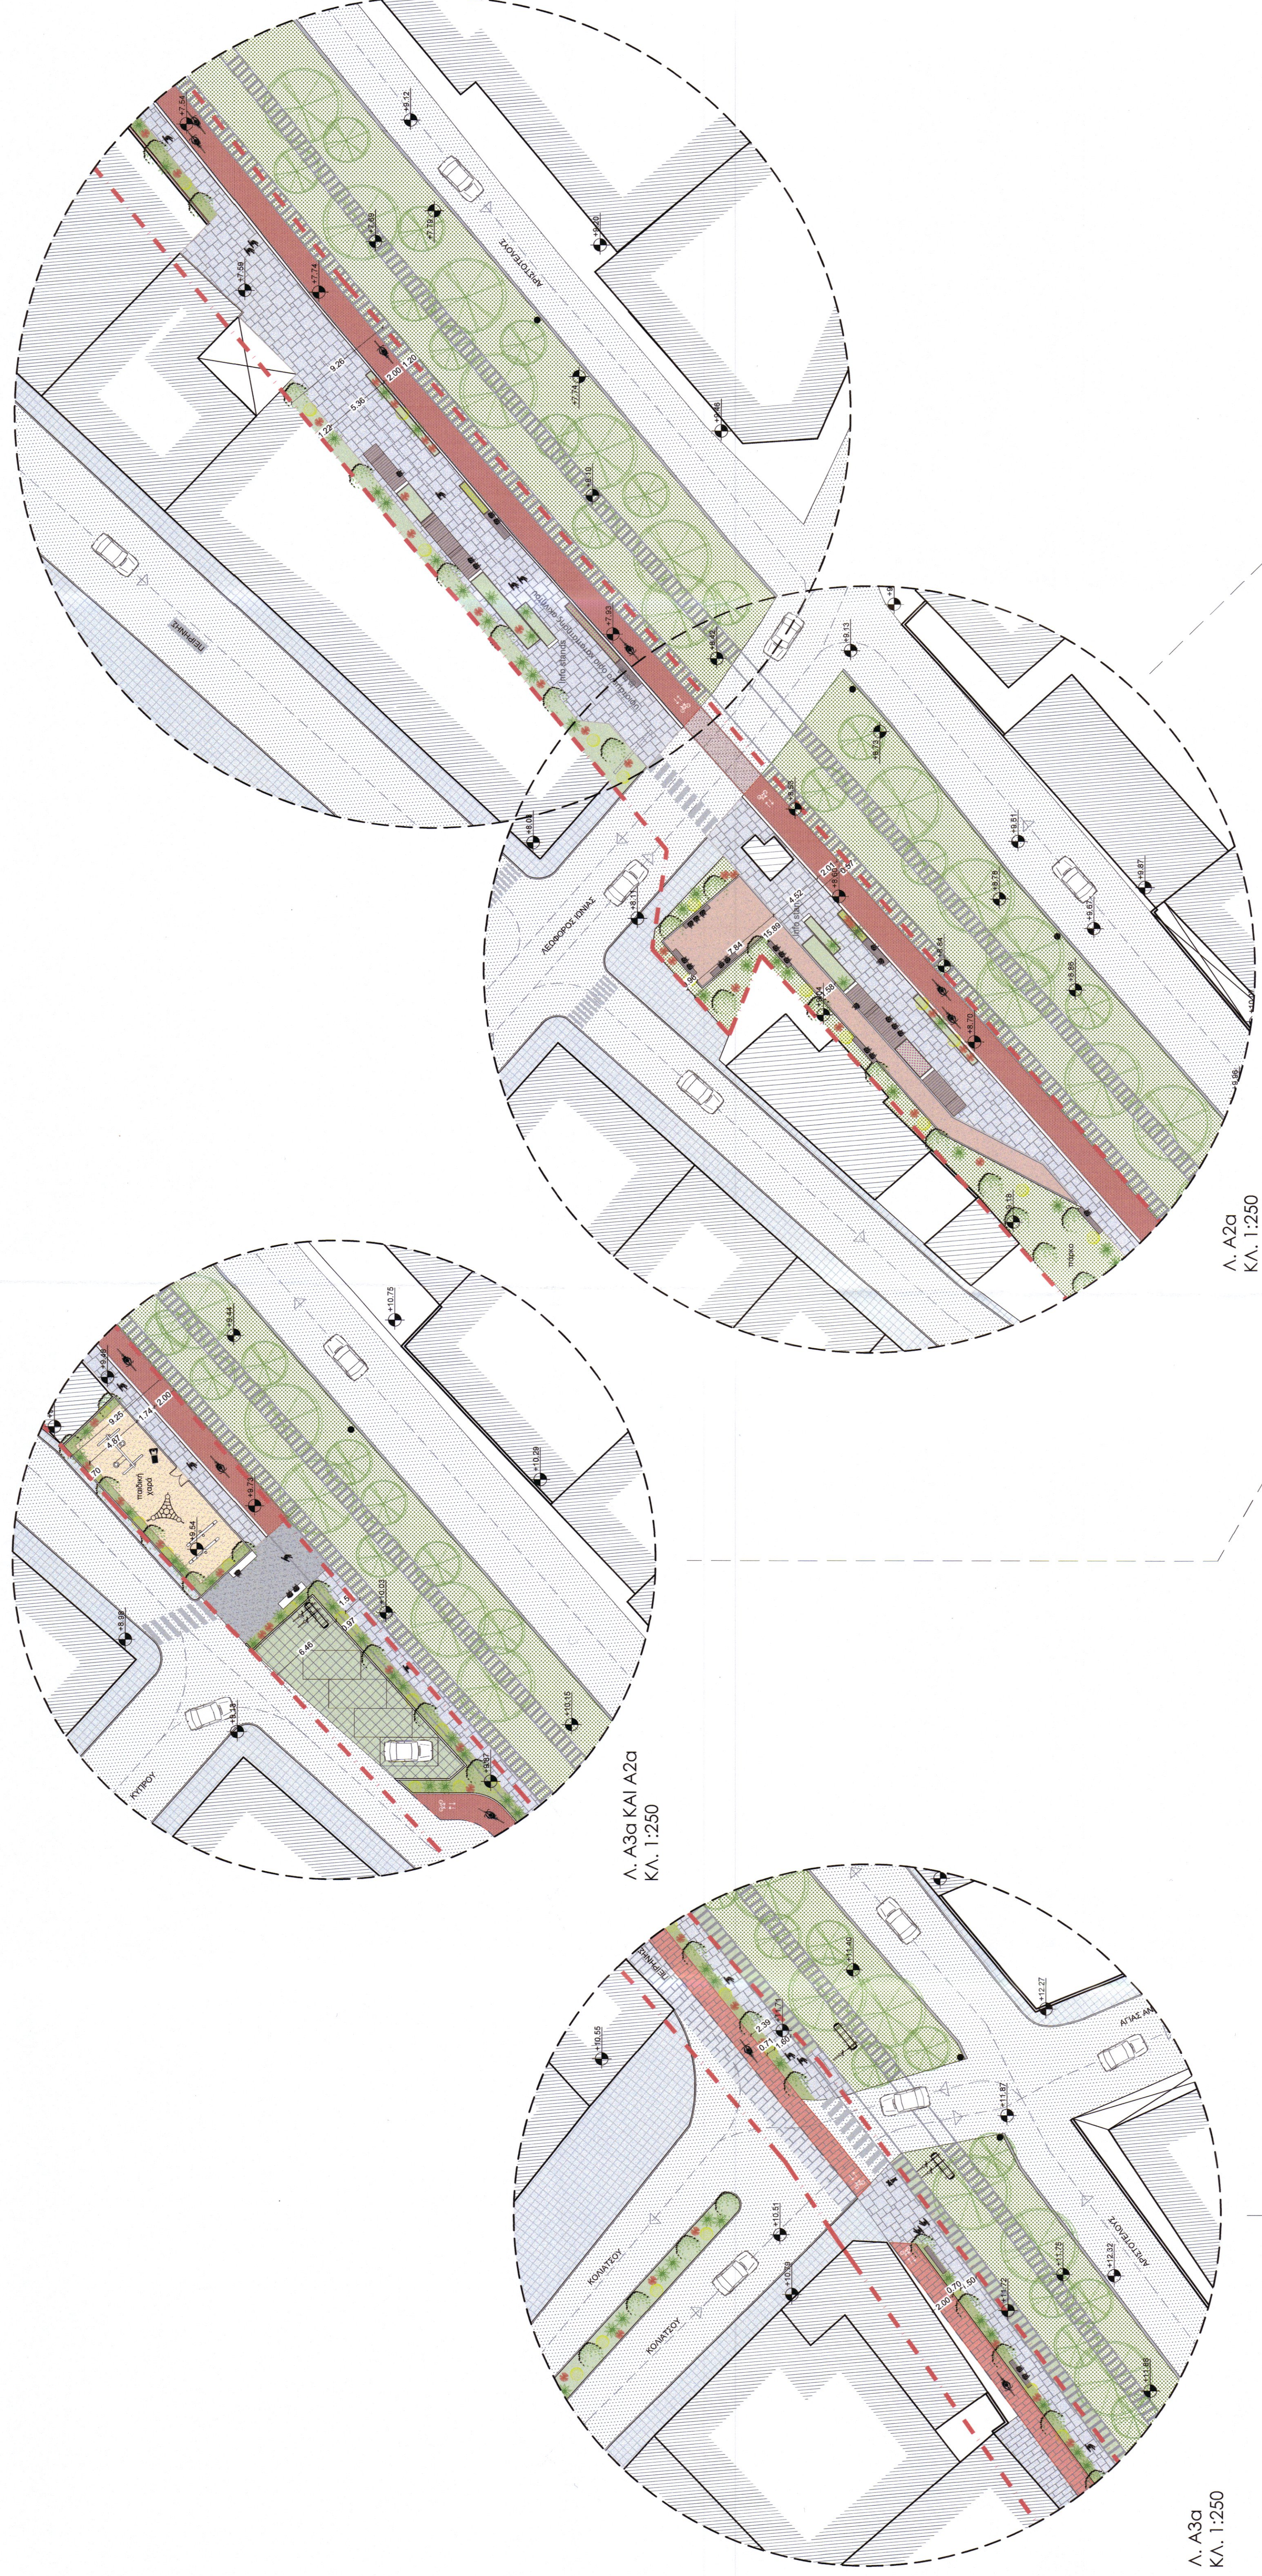


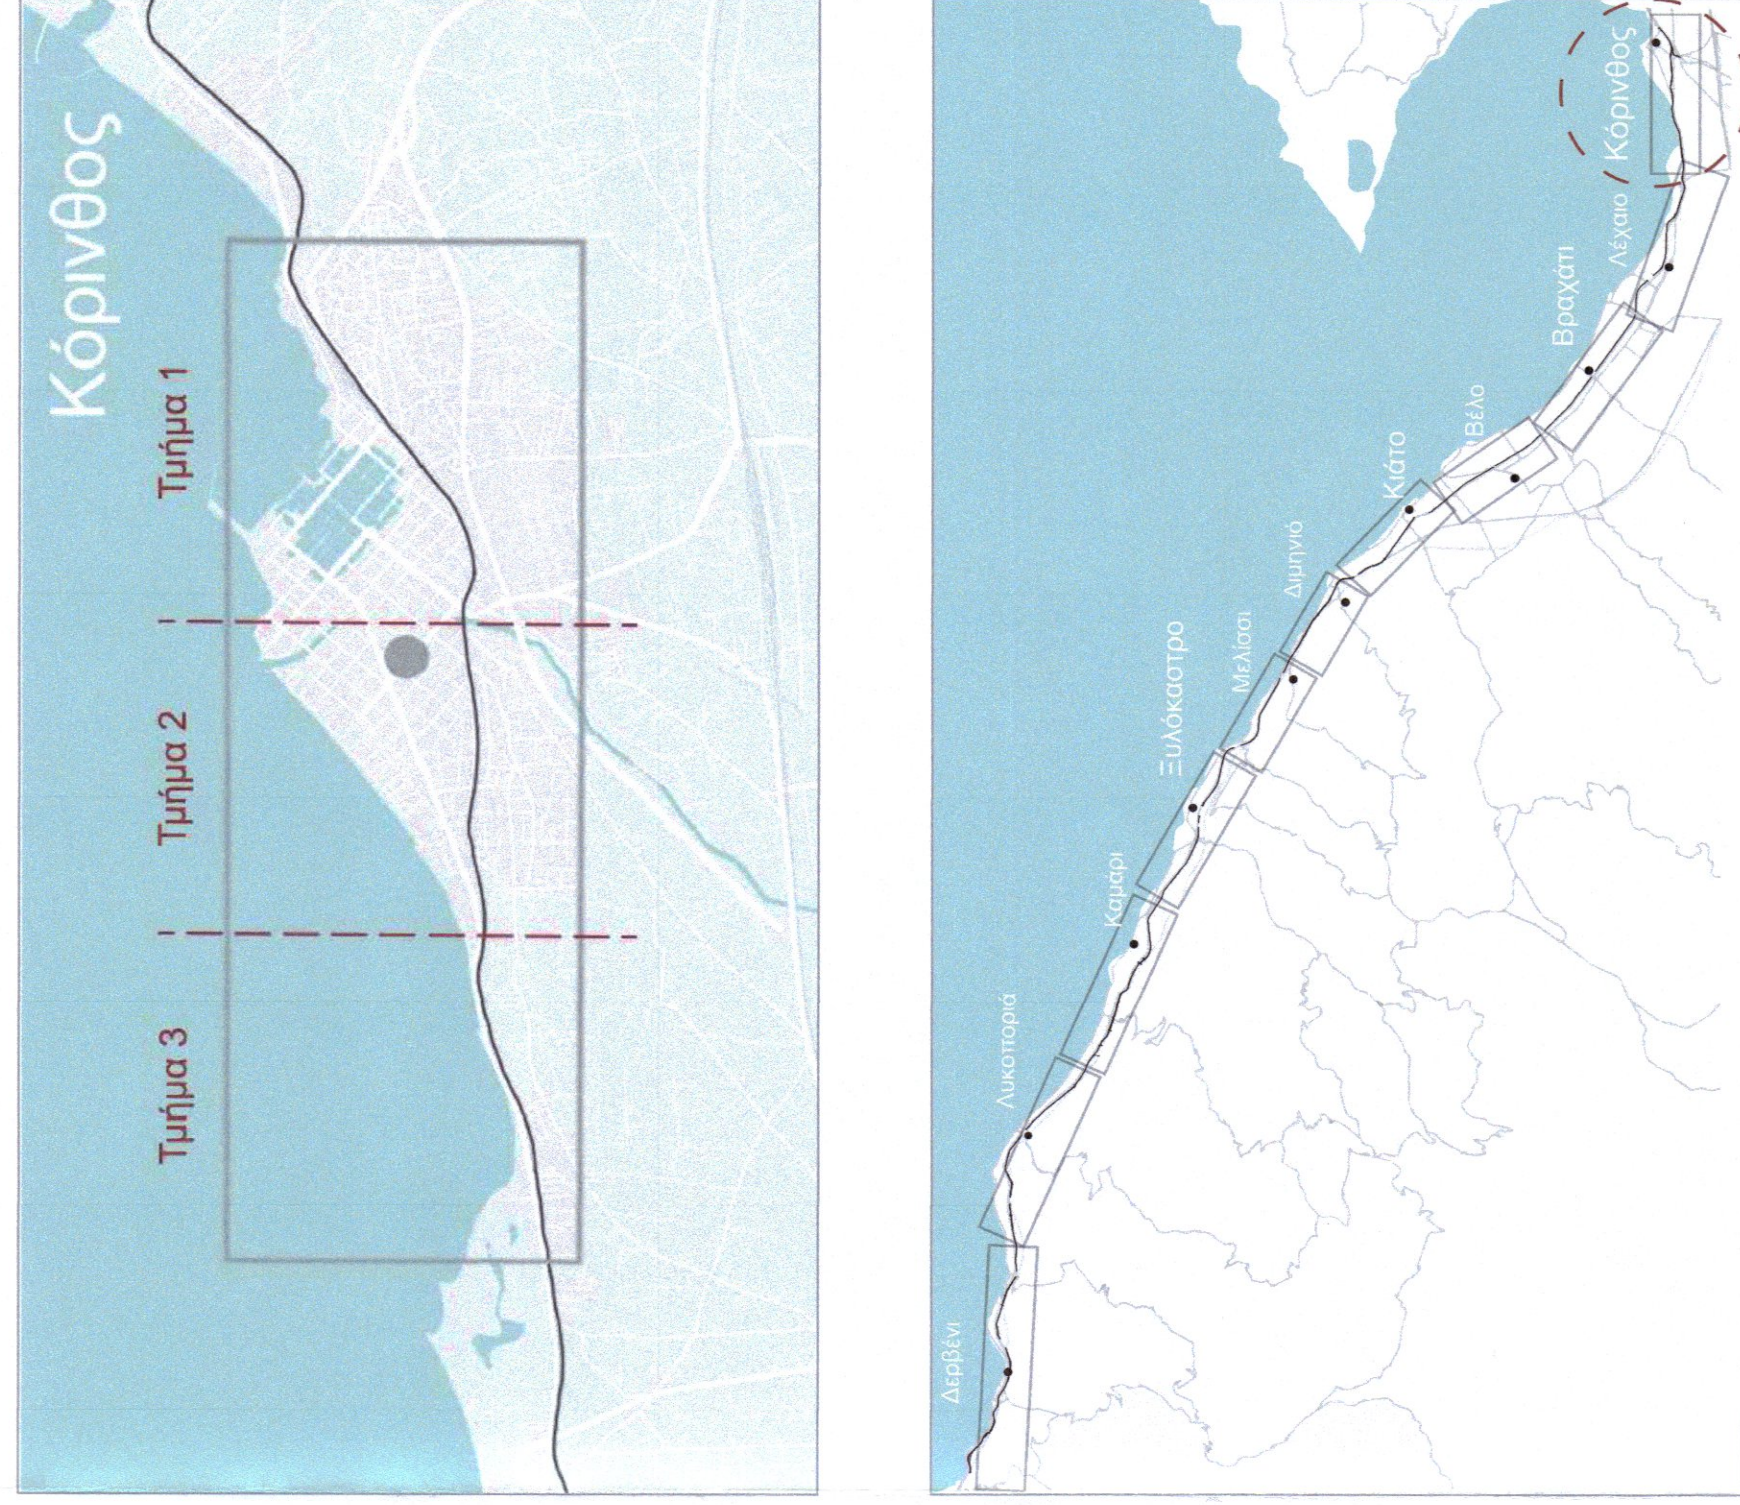


[illegible]